


c:\snyder\pw\_data\dms4719\CD\_1150673\_Figure04.dgn 10/28/2015 bjpshon 10/28/2015 c:\snyder\pw\_data\dms4719\CD\_1150673\_Figure04.dgn p:\snyder\pw\_data\dms02553\8color\Half\Weight\PDF\_plt.ctb p:\snyder\pw\_data\dms02553\8color\Half\Weight\PDF\_plt.ctb p:\snyder\pw\_data\dms02553\8color\Half\Weight\PDF\_plt.ctb p:\snyder\pw\_data\dms02553\8color\Half\Weight\PDF\_plt.ctb



c:\snyder\pw\_data\dms4719\CD\_1150673\_Figure05.dgn 10/28/2015 10:00

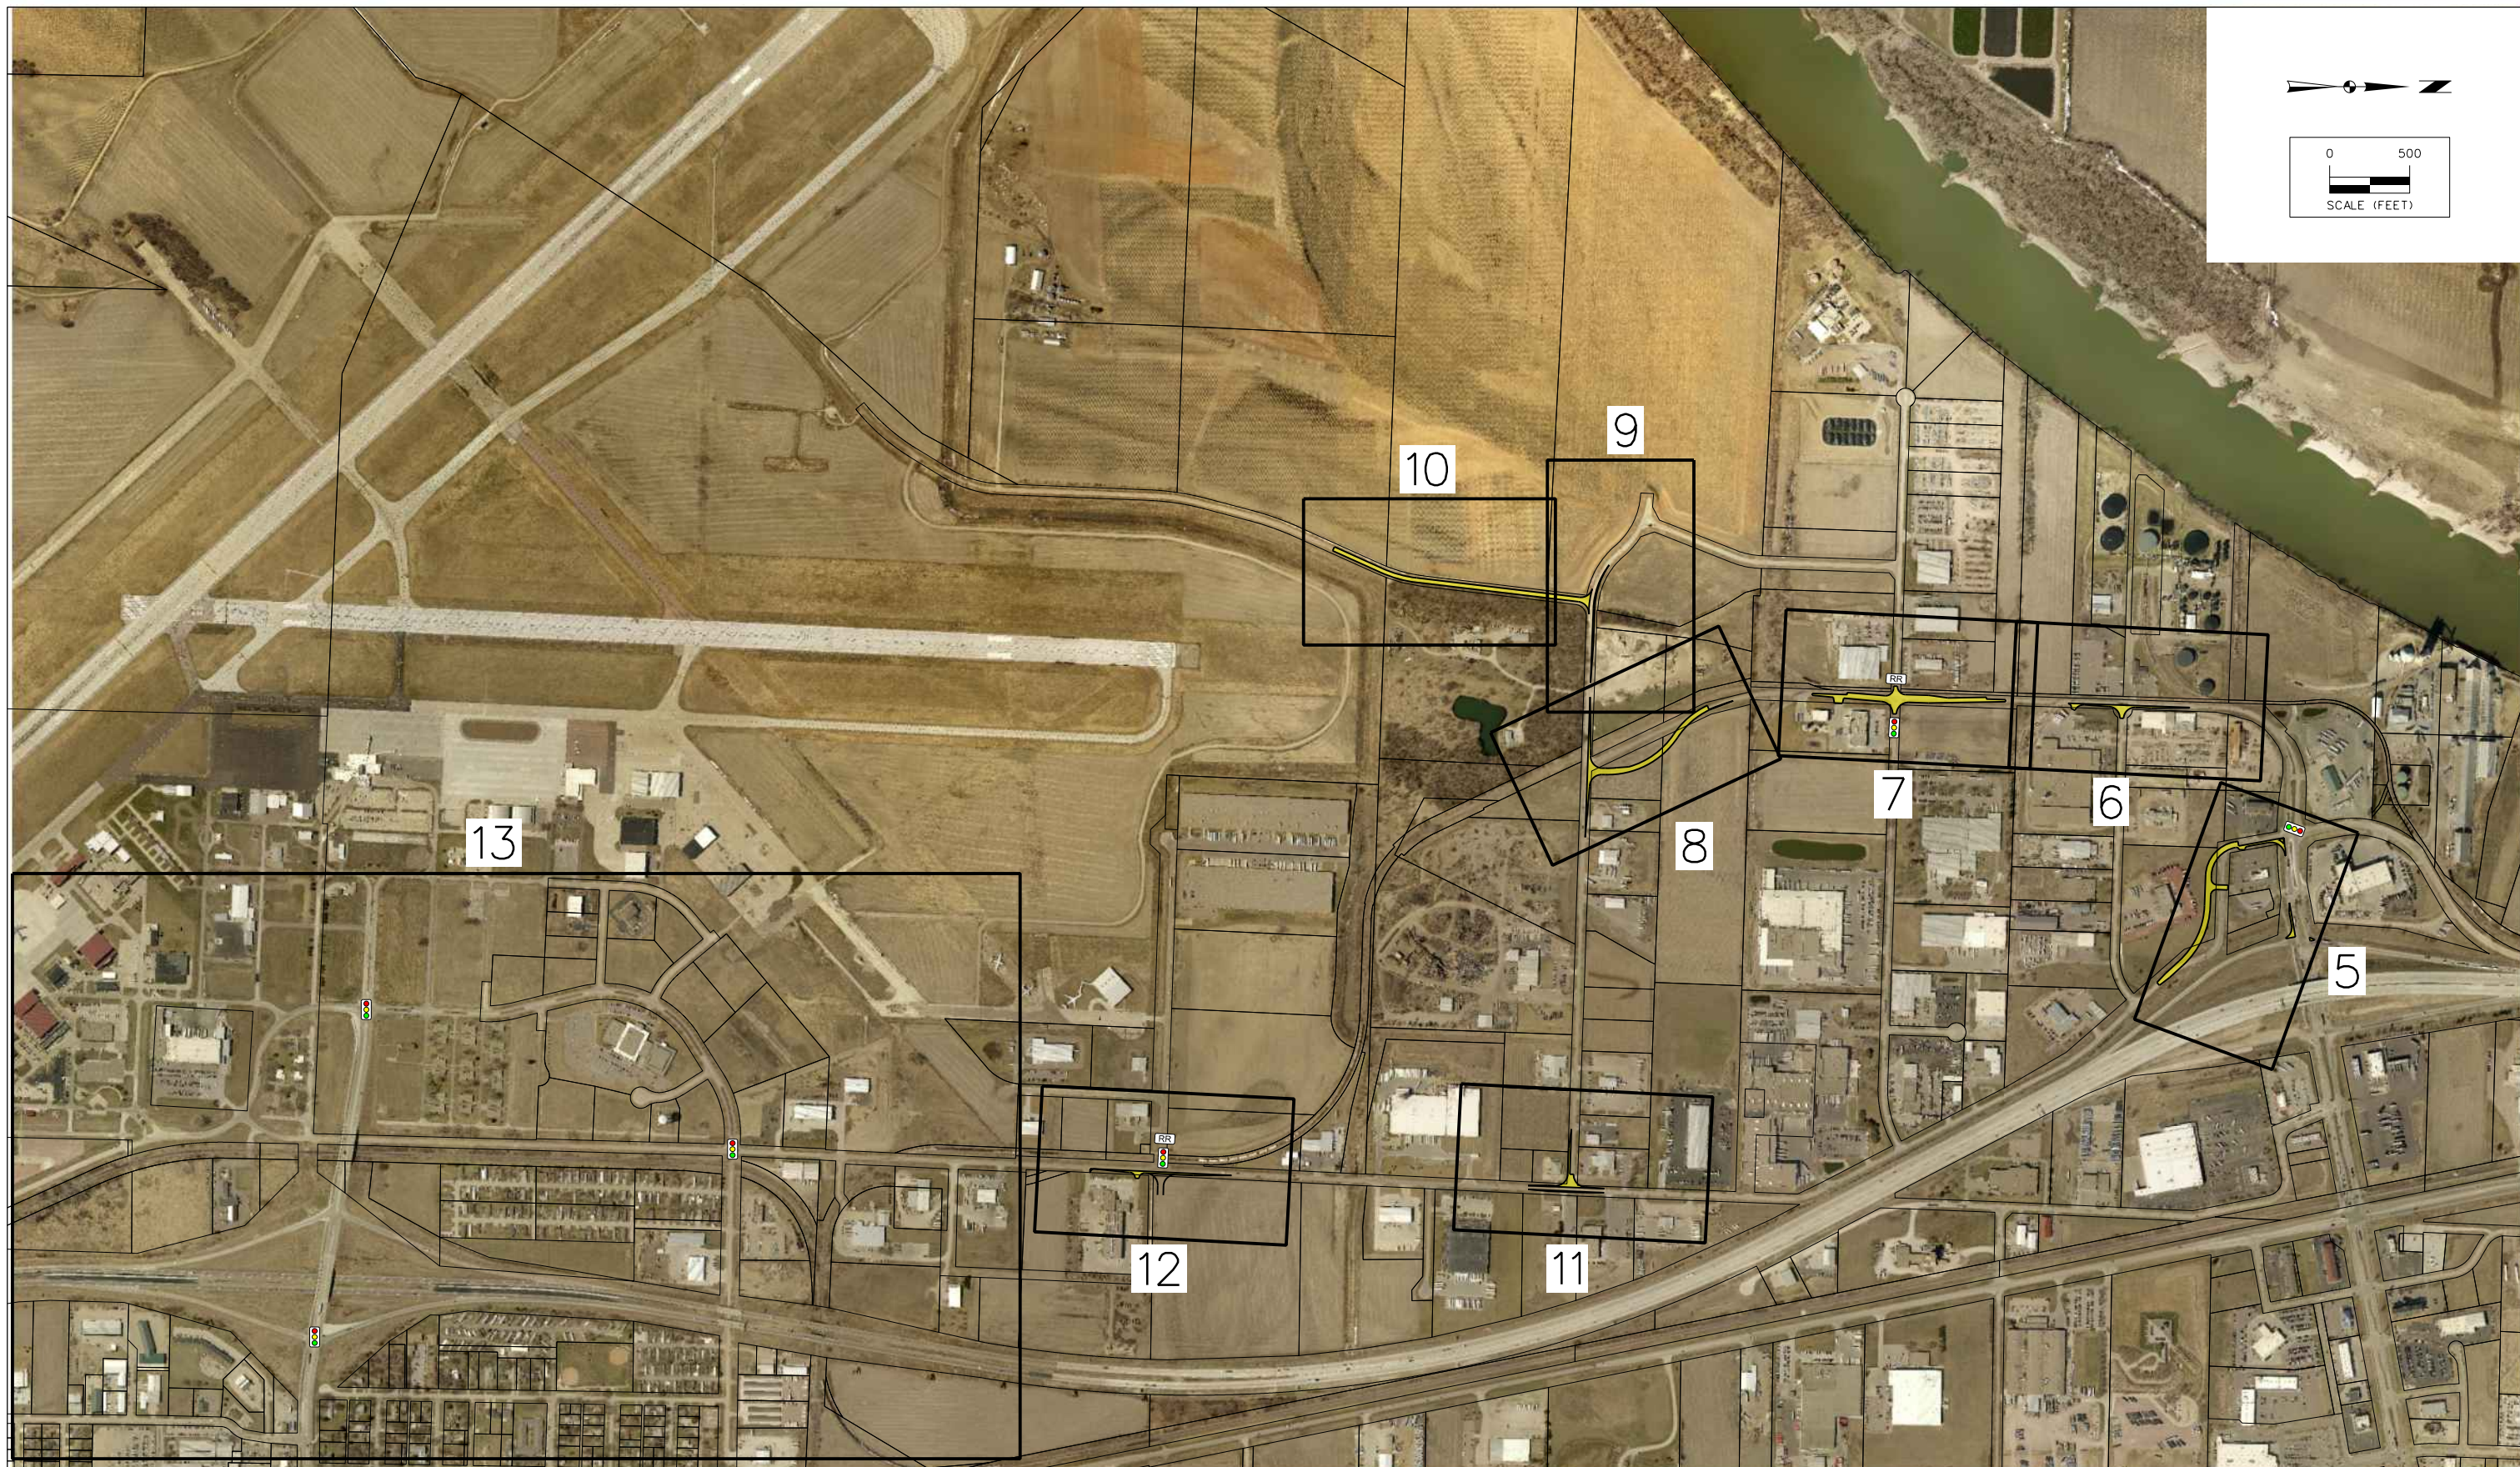


**SNYDER & ASSOCIATES**  
Engineers and Planners

RECOMMENDED IMPROVEMENTS  
BRIDGEPORT WEST TRAFFIC STUDY  
SIOUX CITY, IOWA


**PRELIMINARY**

FIGURE 5


c:\snyder\pw\_data\dms4719\CD\_1150673\_Figure06.dgn 10/28/2015 10:00  
c:\snyder\pw\_data\dms4719\CD\_1150673\_Figure06.dgn  
c:\snyder\pw\_data\dms0253\8ColorHalfWeight\PDF\_plt.ctb p:\snyder\associates.com\Project\Wise Documents\Snyder\Printing\8mgfiles\date.tbl

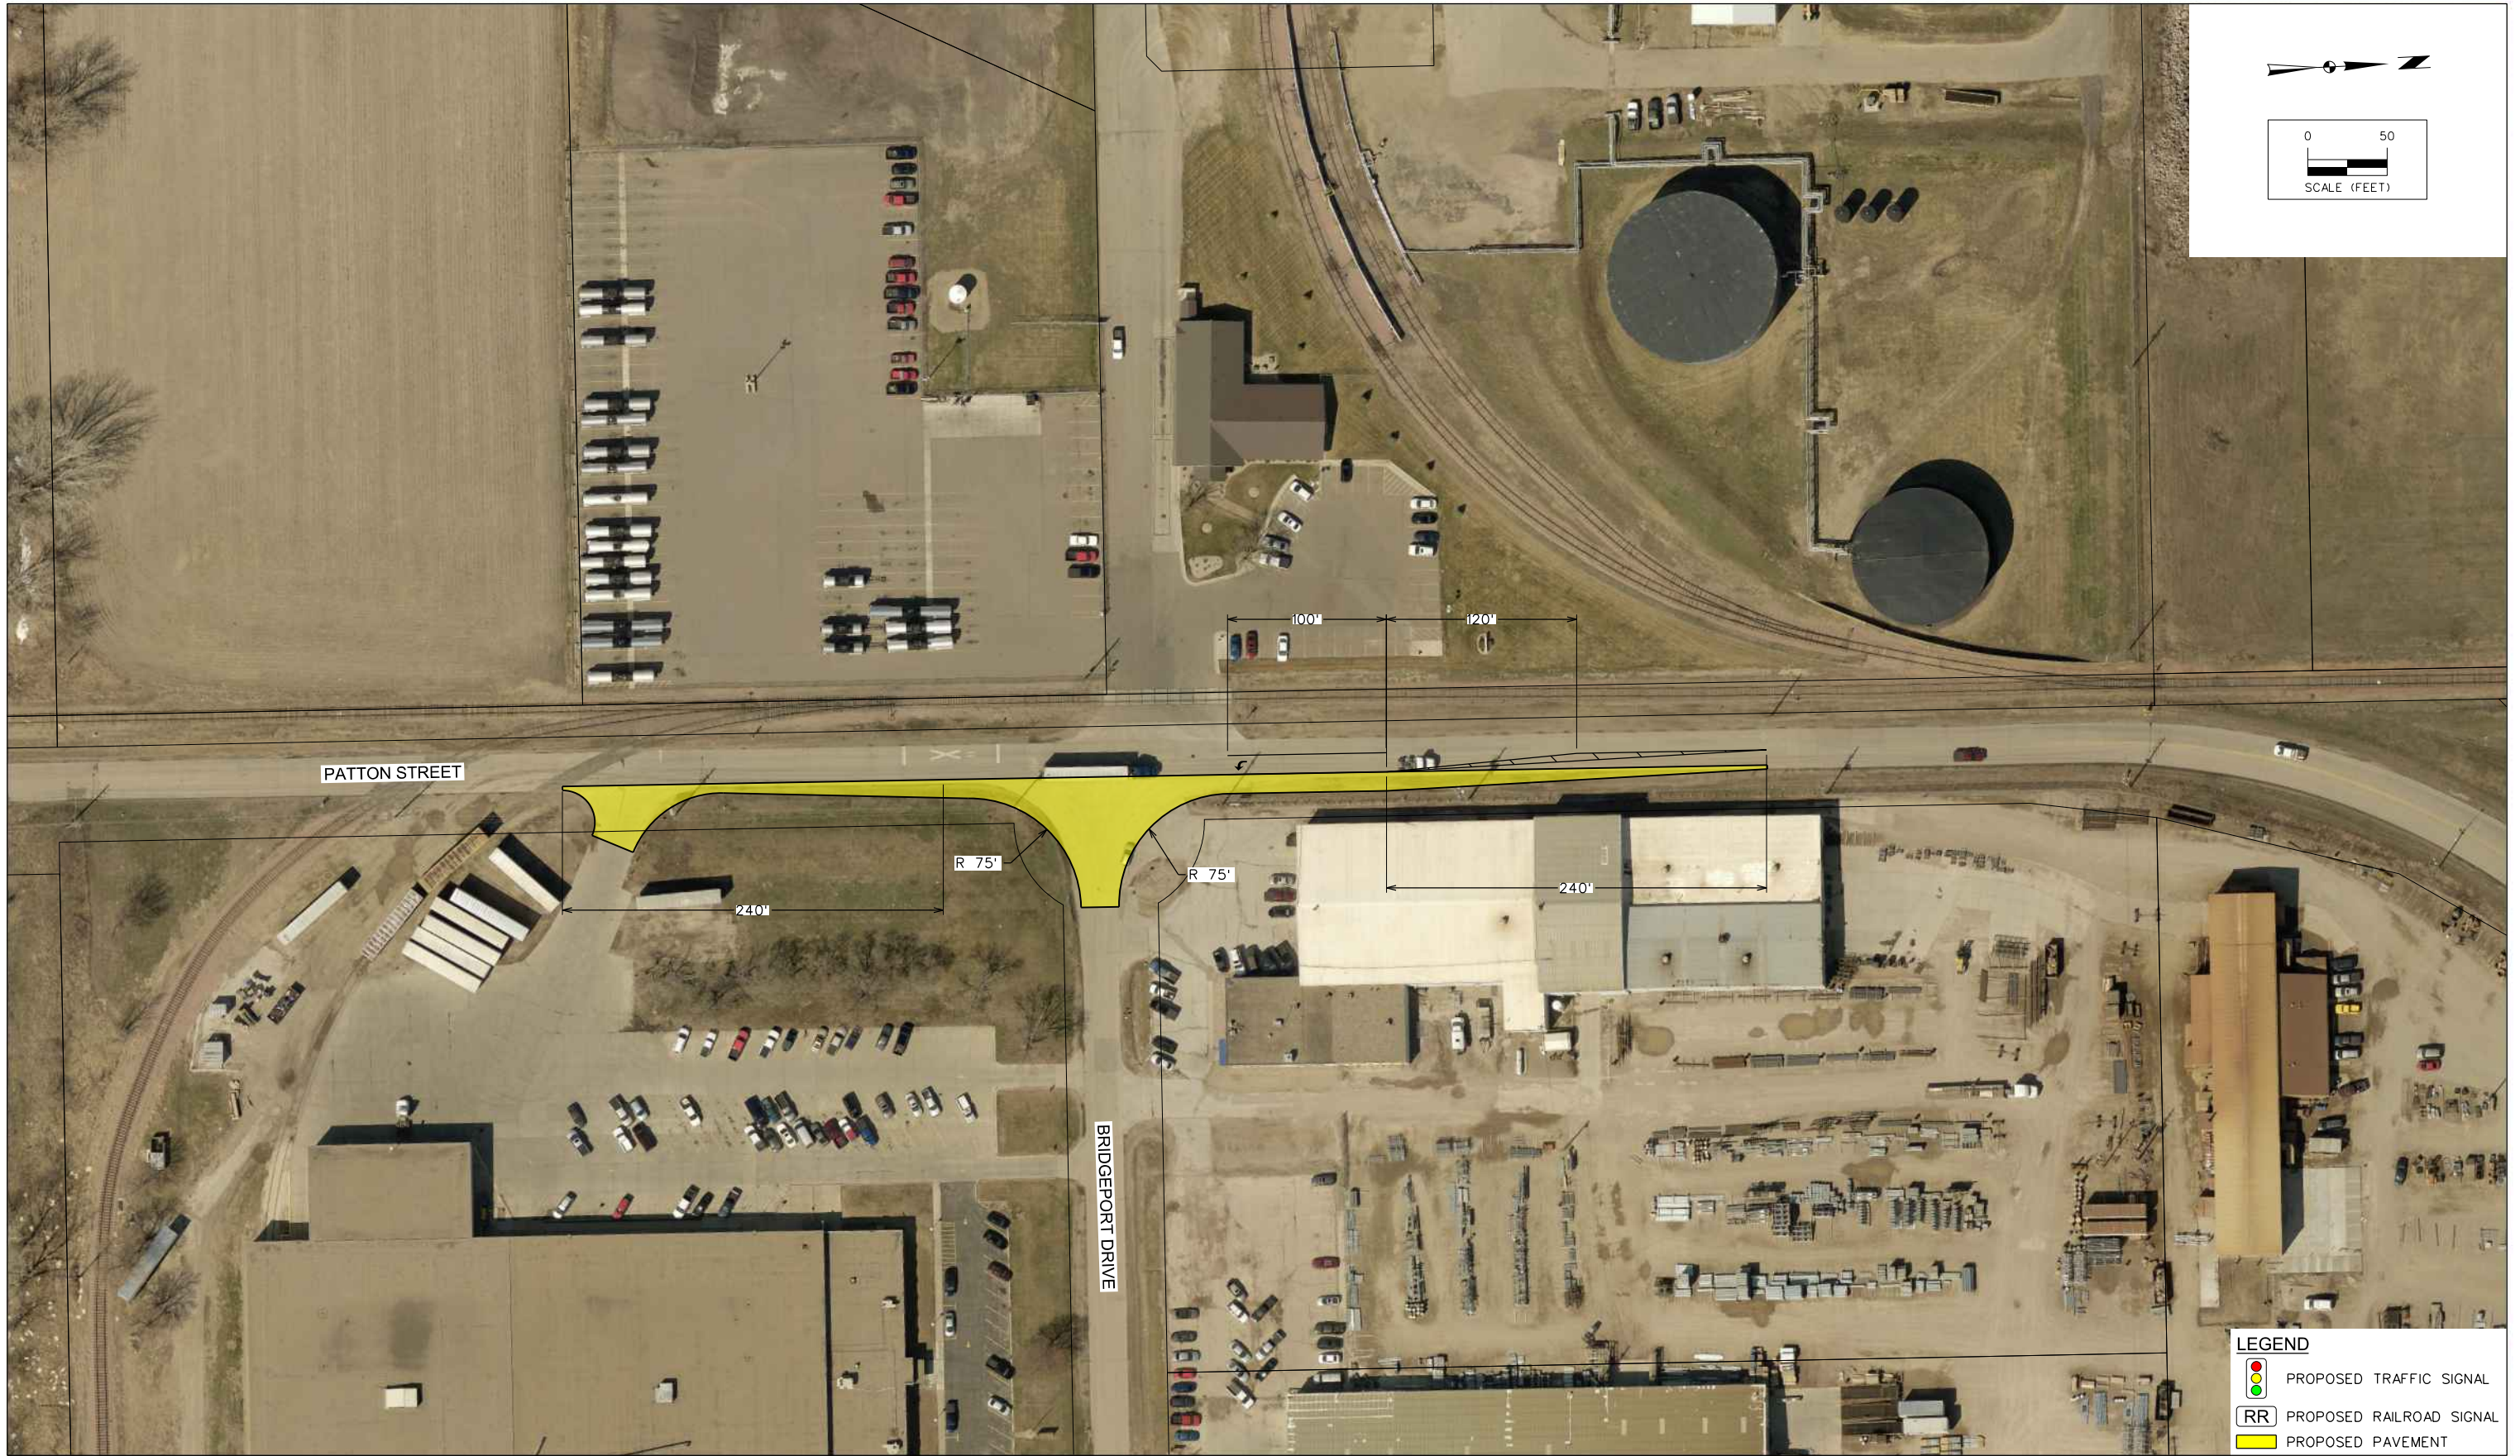

c:\snyder\pw\_data\dms4719\CD\_1150673\_Figure07.dgn 10/28/2015 10:00:00 AM c:\snyder\pw\_data\dms4719\CD\_1150673\_Figure07.dgn c:\snyder\pw\_data\dms4719\CD\_1150673\_Figure07.dgn c:\snyder\pw\_data\dms4719\CD\_1150673\_Figure07.dgn

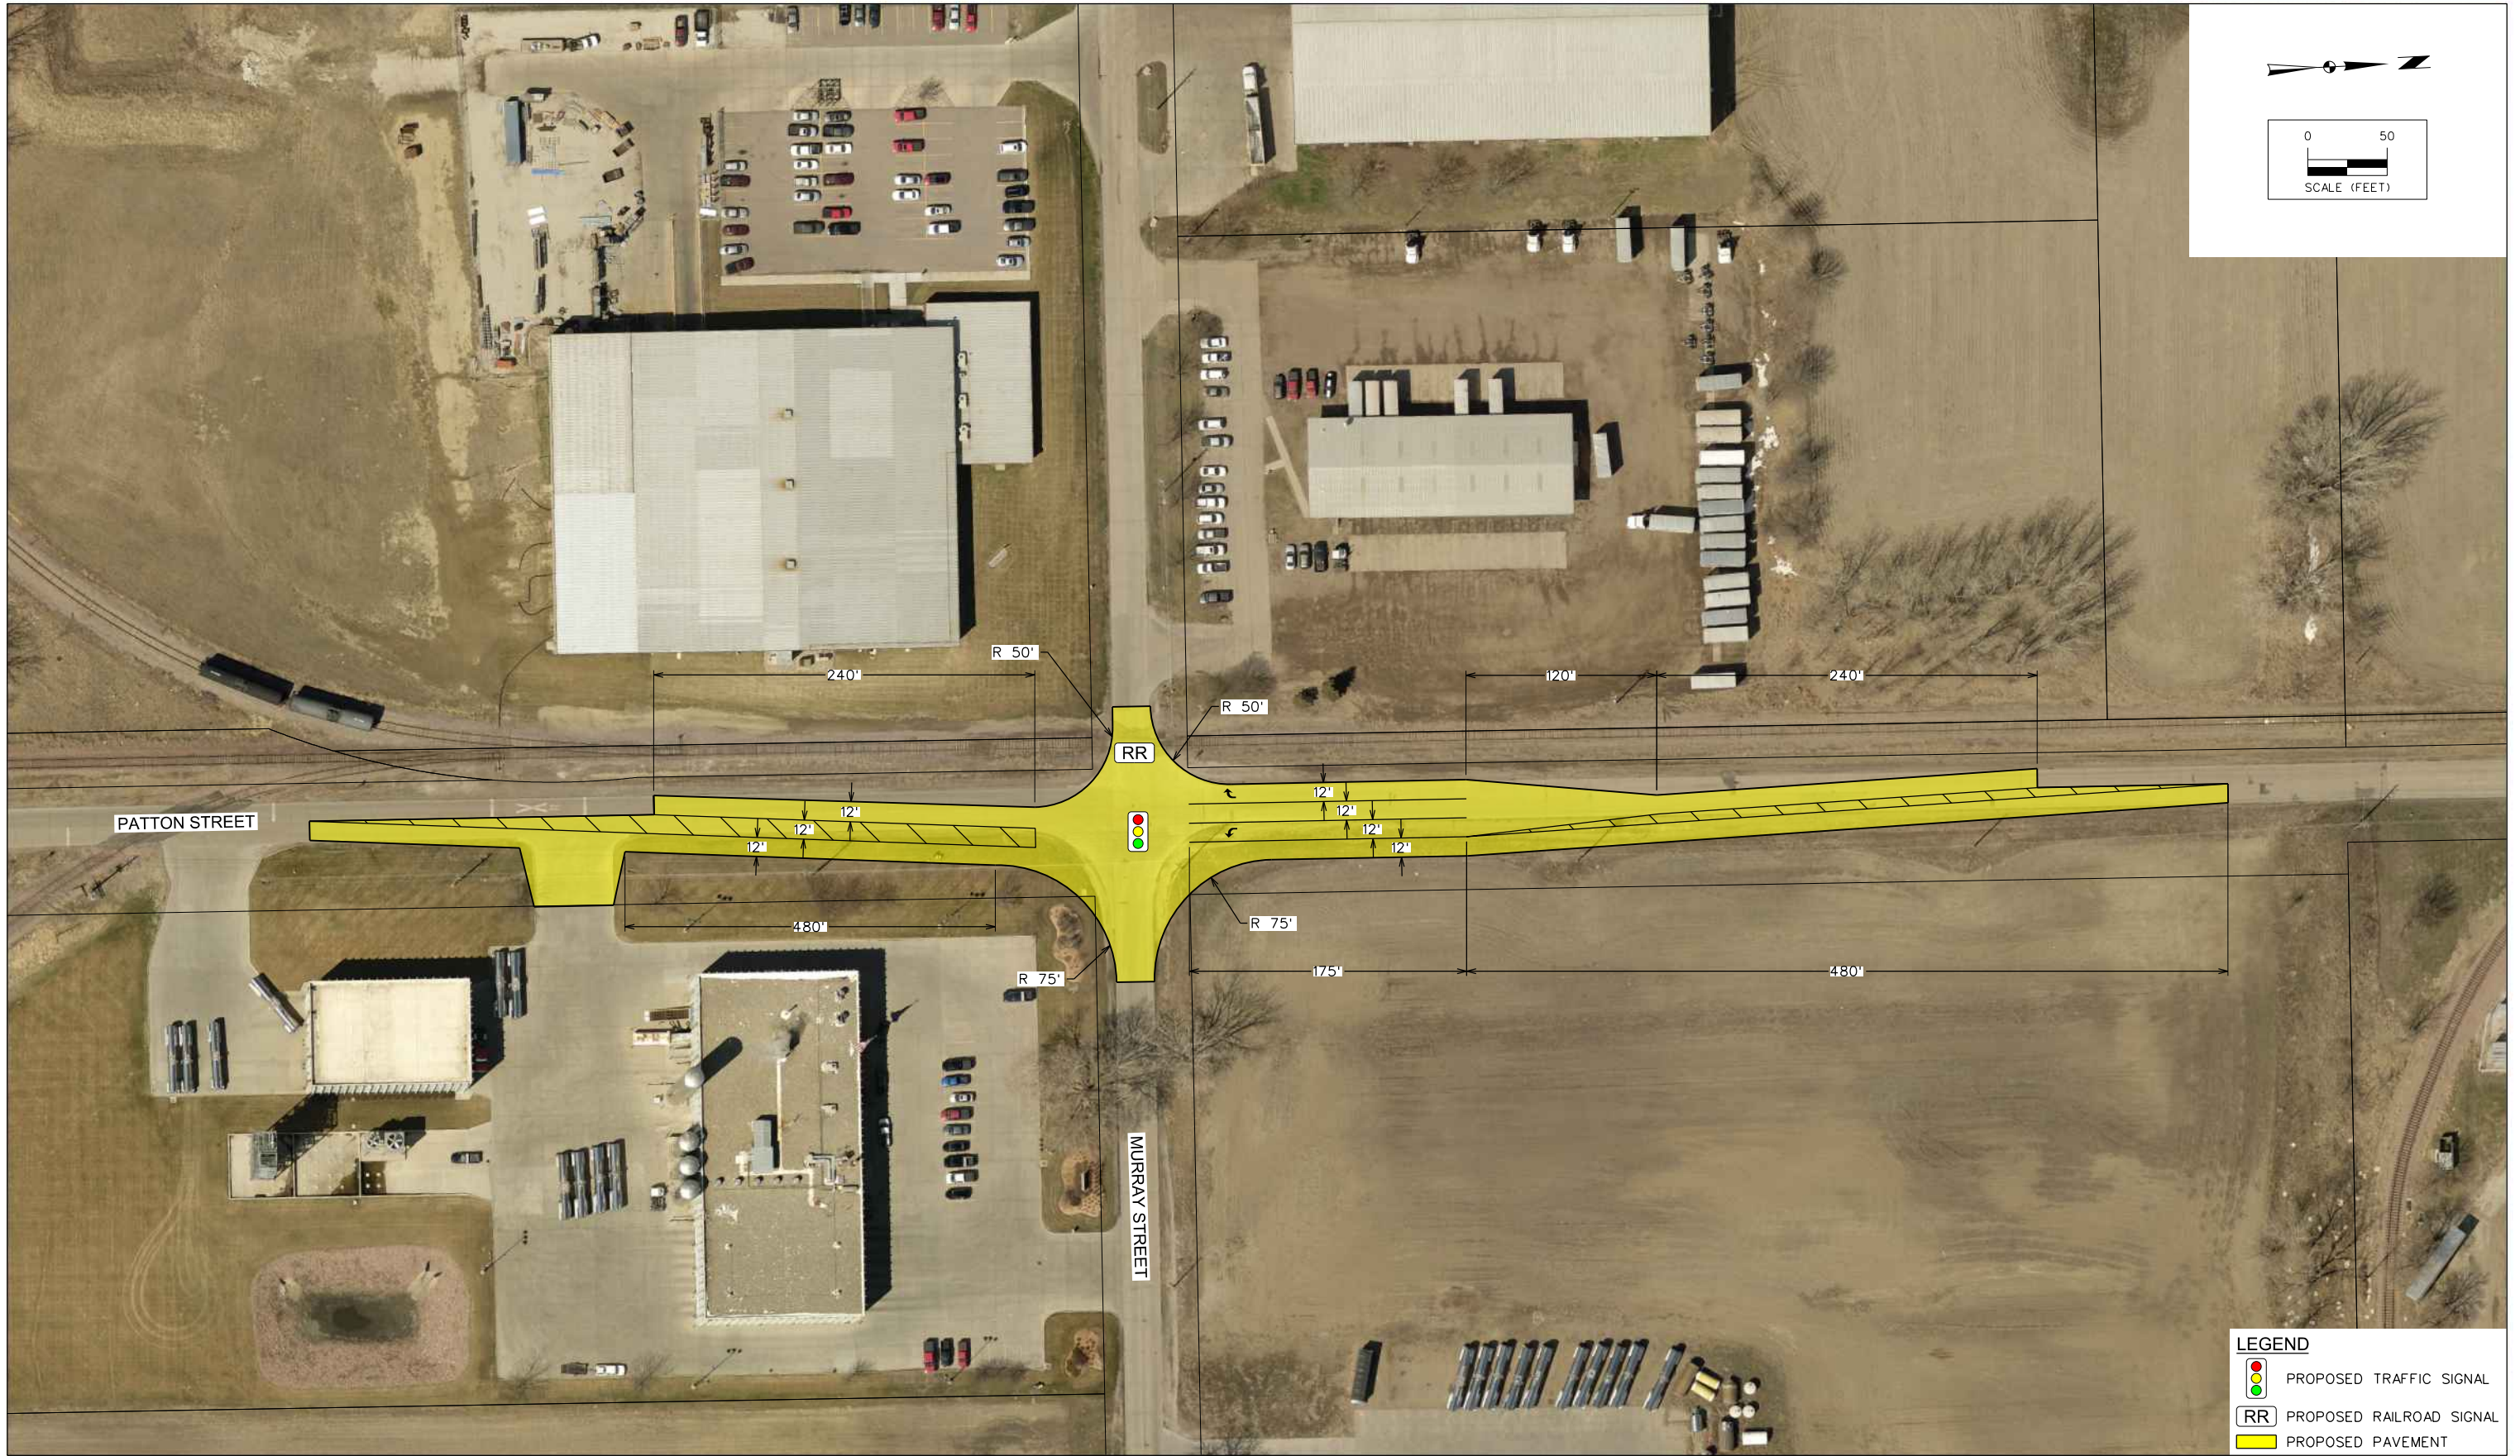

c:\snyder\pw\_data\dms4719\CD\_1150673\_Figure08.dgn 10/28/2015 10:28:15 b:\snyder\pw\_data\dms4719\CD\_1150673\_Figure08.dgn c:\snyder\pw\_data\dms4719\CD\_1150673\_Figure08.dgn p:\snyder\pw\_data\dms4719\CD\_1150673\_Figure08.dgn

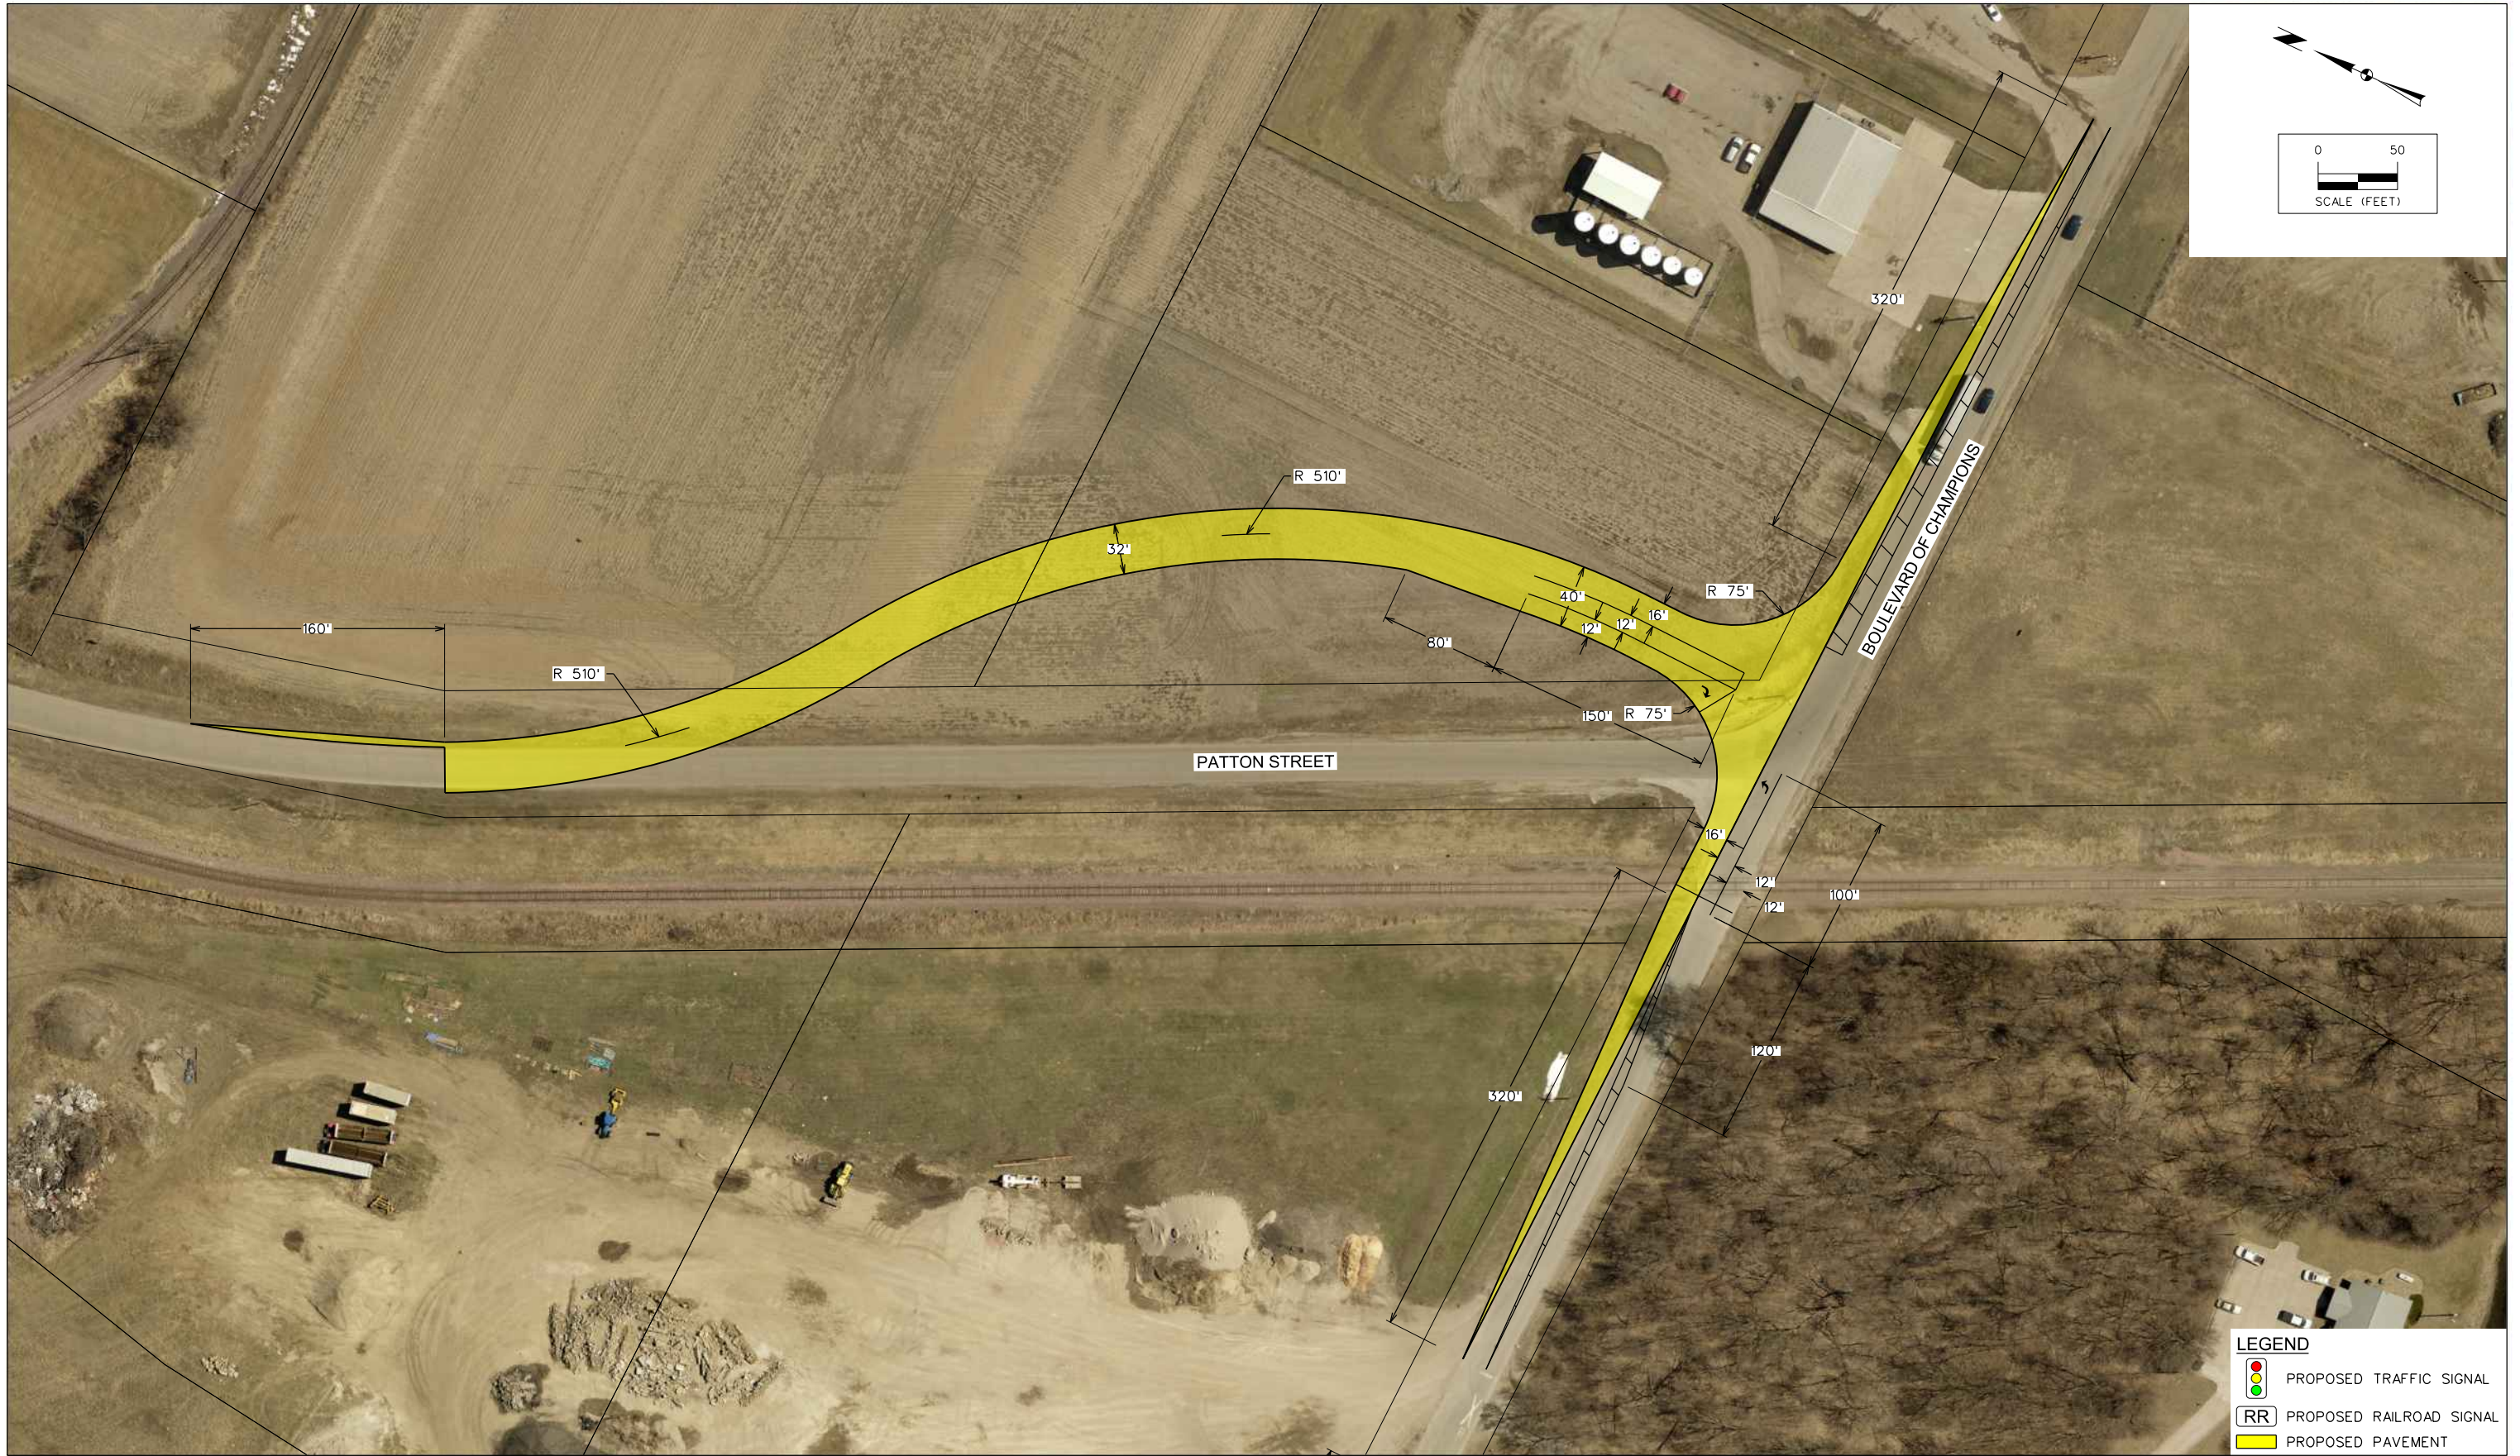


**SNYDER & ASSOCIATES**  
Engineers and Planners

RECOMMENDED IMPROVEMENTS  
BRIDGEPORT WEST TRAFFIC STUDY  
SIOUX CITY, IOWA

**PRELIMINARY**

FIGURE 8

c:\snyder\pw\_data\dms4719\CD\_1150673\_Figure09.dgn 10/28/2015 10:00:00 AM c:\snyder\pw\_data\dms4719\CD\_1150673\_Figure09.dgn c:\snyder\pw\_data\dms4719\CD\_1150673\_Figure09.dgn c:\snyder\pw\_data\dms4719\CD\_1150673\_Figure09.dgn

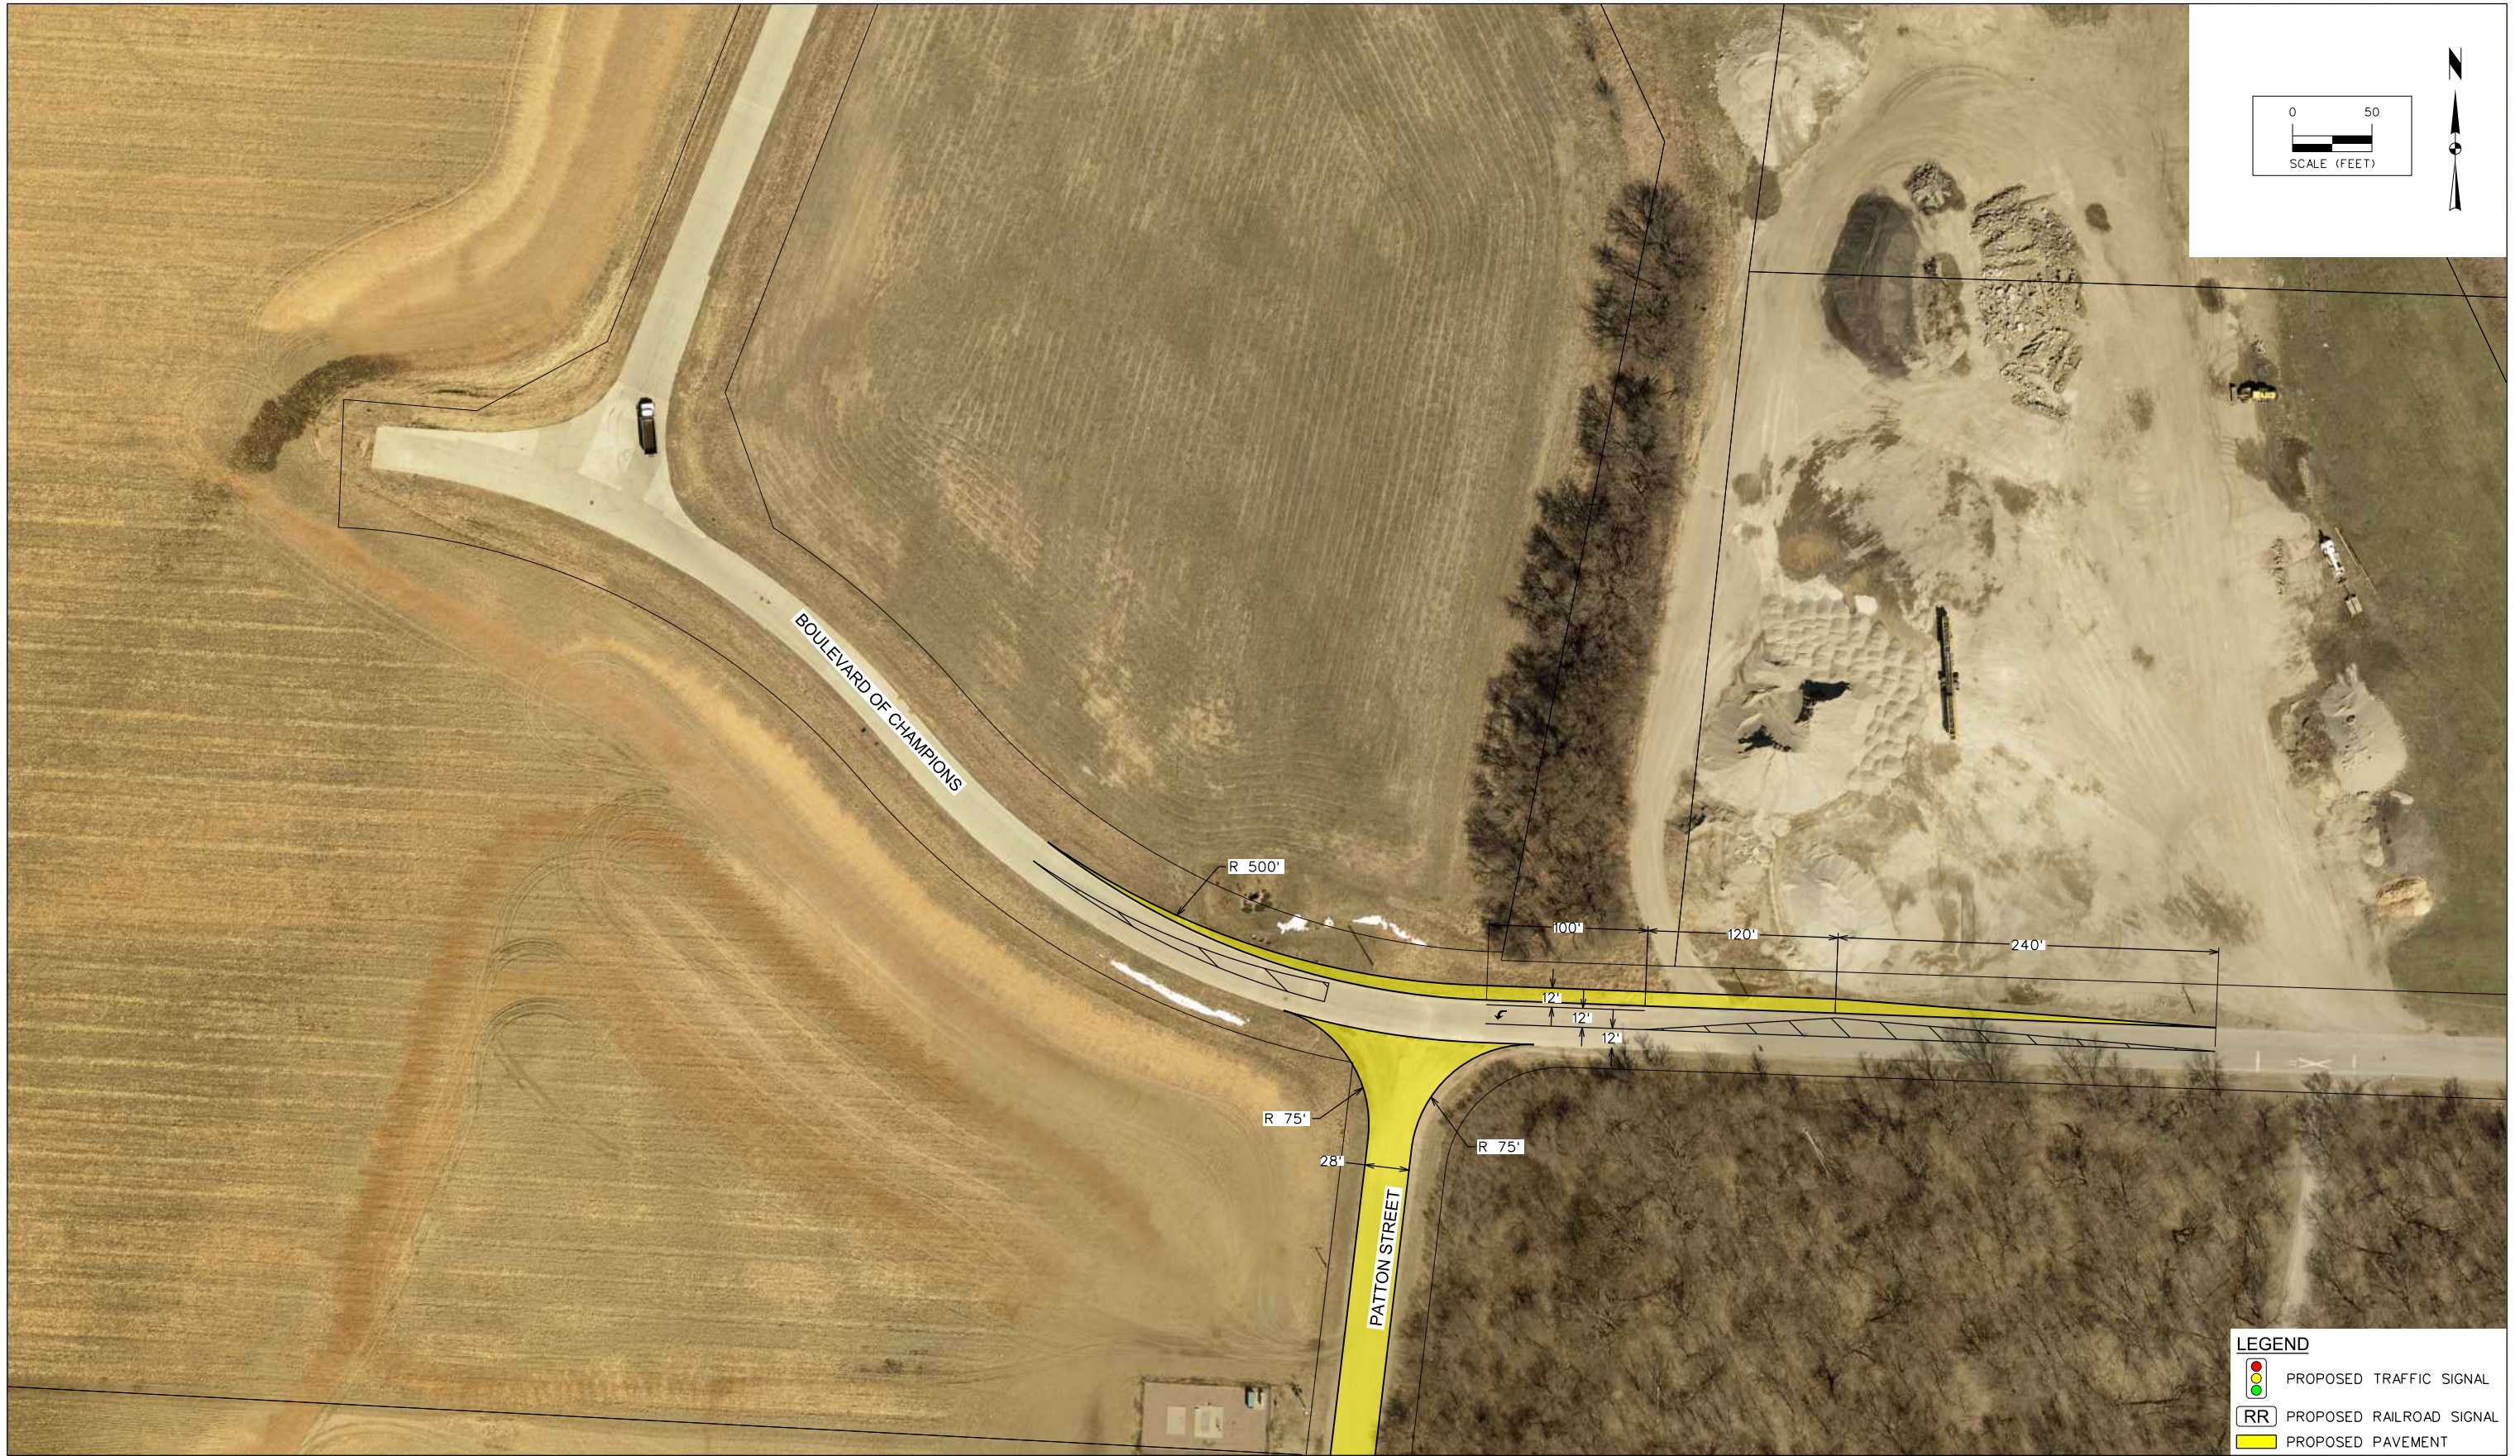

RECOMMENDED IMPROVEMENTS  
BRIDGEPORT WEST TRAFFIC STUDY  
SIOUX CITY, IOWA

**PRELIMINARY**

c:\snyder\pw\_data\dms4719\CD\_1150673\_Figure10.dgn 10/28/2015 1:00 p:\snyder\pw\_data\dms4719\CD\_1150673\_Figure10.dgn c:\snyder\pw\_data\dms4719\CD\_1150673\_Figure10.dgn p:\snyder\pw\_data\dms4719\CD\_1150673\_Figure10.dgn



**SNYDER & ASSOCIATES**  
Engineers and Planners

RECOMMENDED IMPROVEMENTS  
BRIDGEPORT WEST TRAFFIC STUDY  
SIOUX CITY, IOWA

**PRELIMINARY**

FIGURE 10

c:\snyder\pw\_data\dms4719\CD\_1150673\_Figure11.dgn 10/28/2015 b:\snyder\pw\_data\dms4719\CD\_1150673\_Figure11.dgn c:\snyder\pw\_data\dms0253\8\ColorHalfWeight\PDF\_p1.ctb p:\snyder\pw\_data\dms0253\8\ColorHalfWeight\PDF\_p1.ctb p:\snyder\pw\_data\dms0253\8\ColorHalfWeight\PDF\_p1.ctb



**SNYDER & ASSOCIATES**  
Engineers and Planners


RECOMMENDED IMPROVEMENTS  
BRIDGEPORT WEST TRAFFIC STUDY  
SIOUX CITY, IOWA

**PRELIMINARY**

FIGURE 11



c:\snyder\pw\_data\dms4719\CD\_1150673\_Figure12.dgn 10/28/2015 1:00

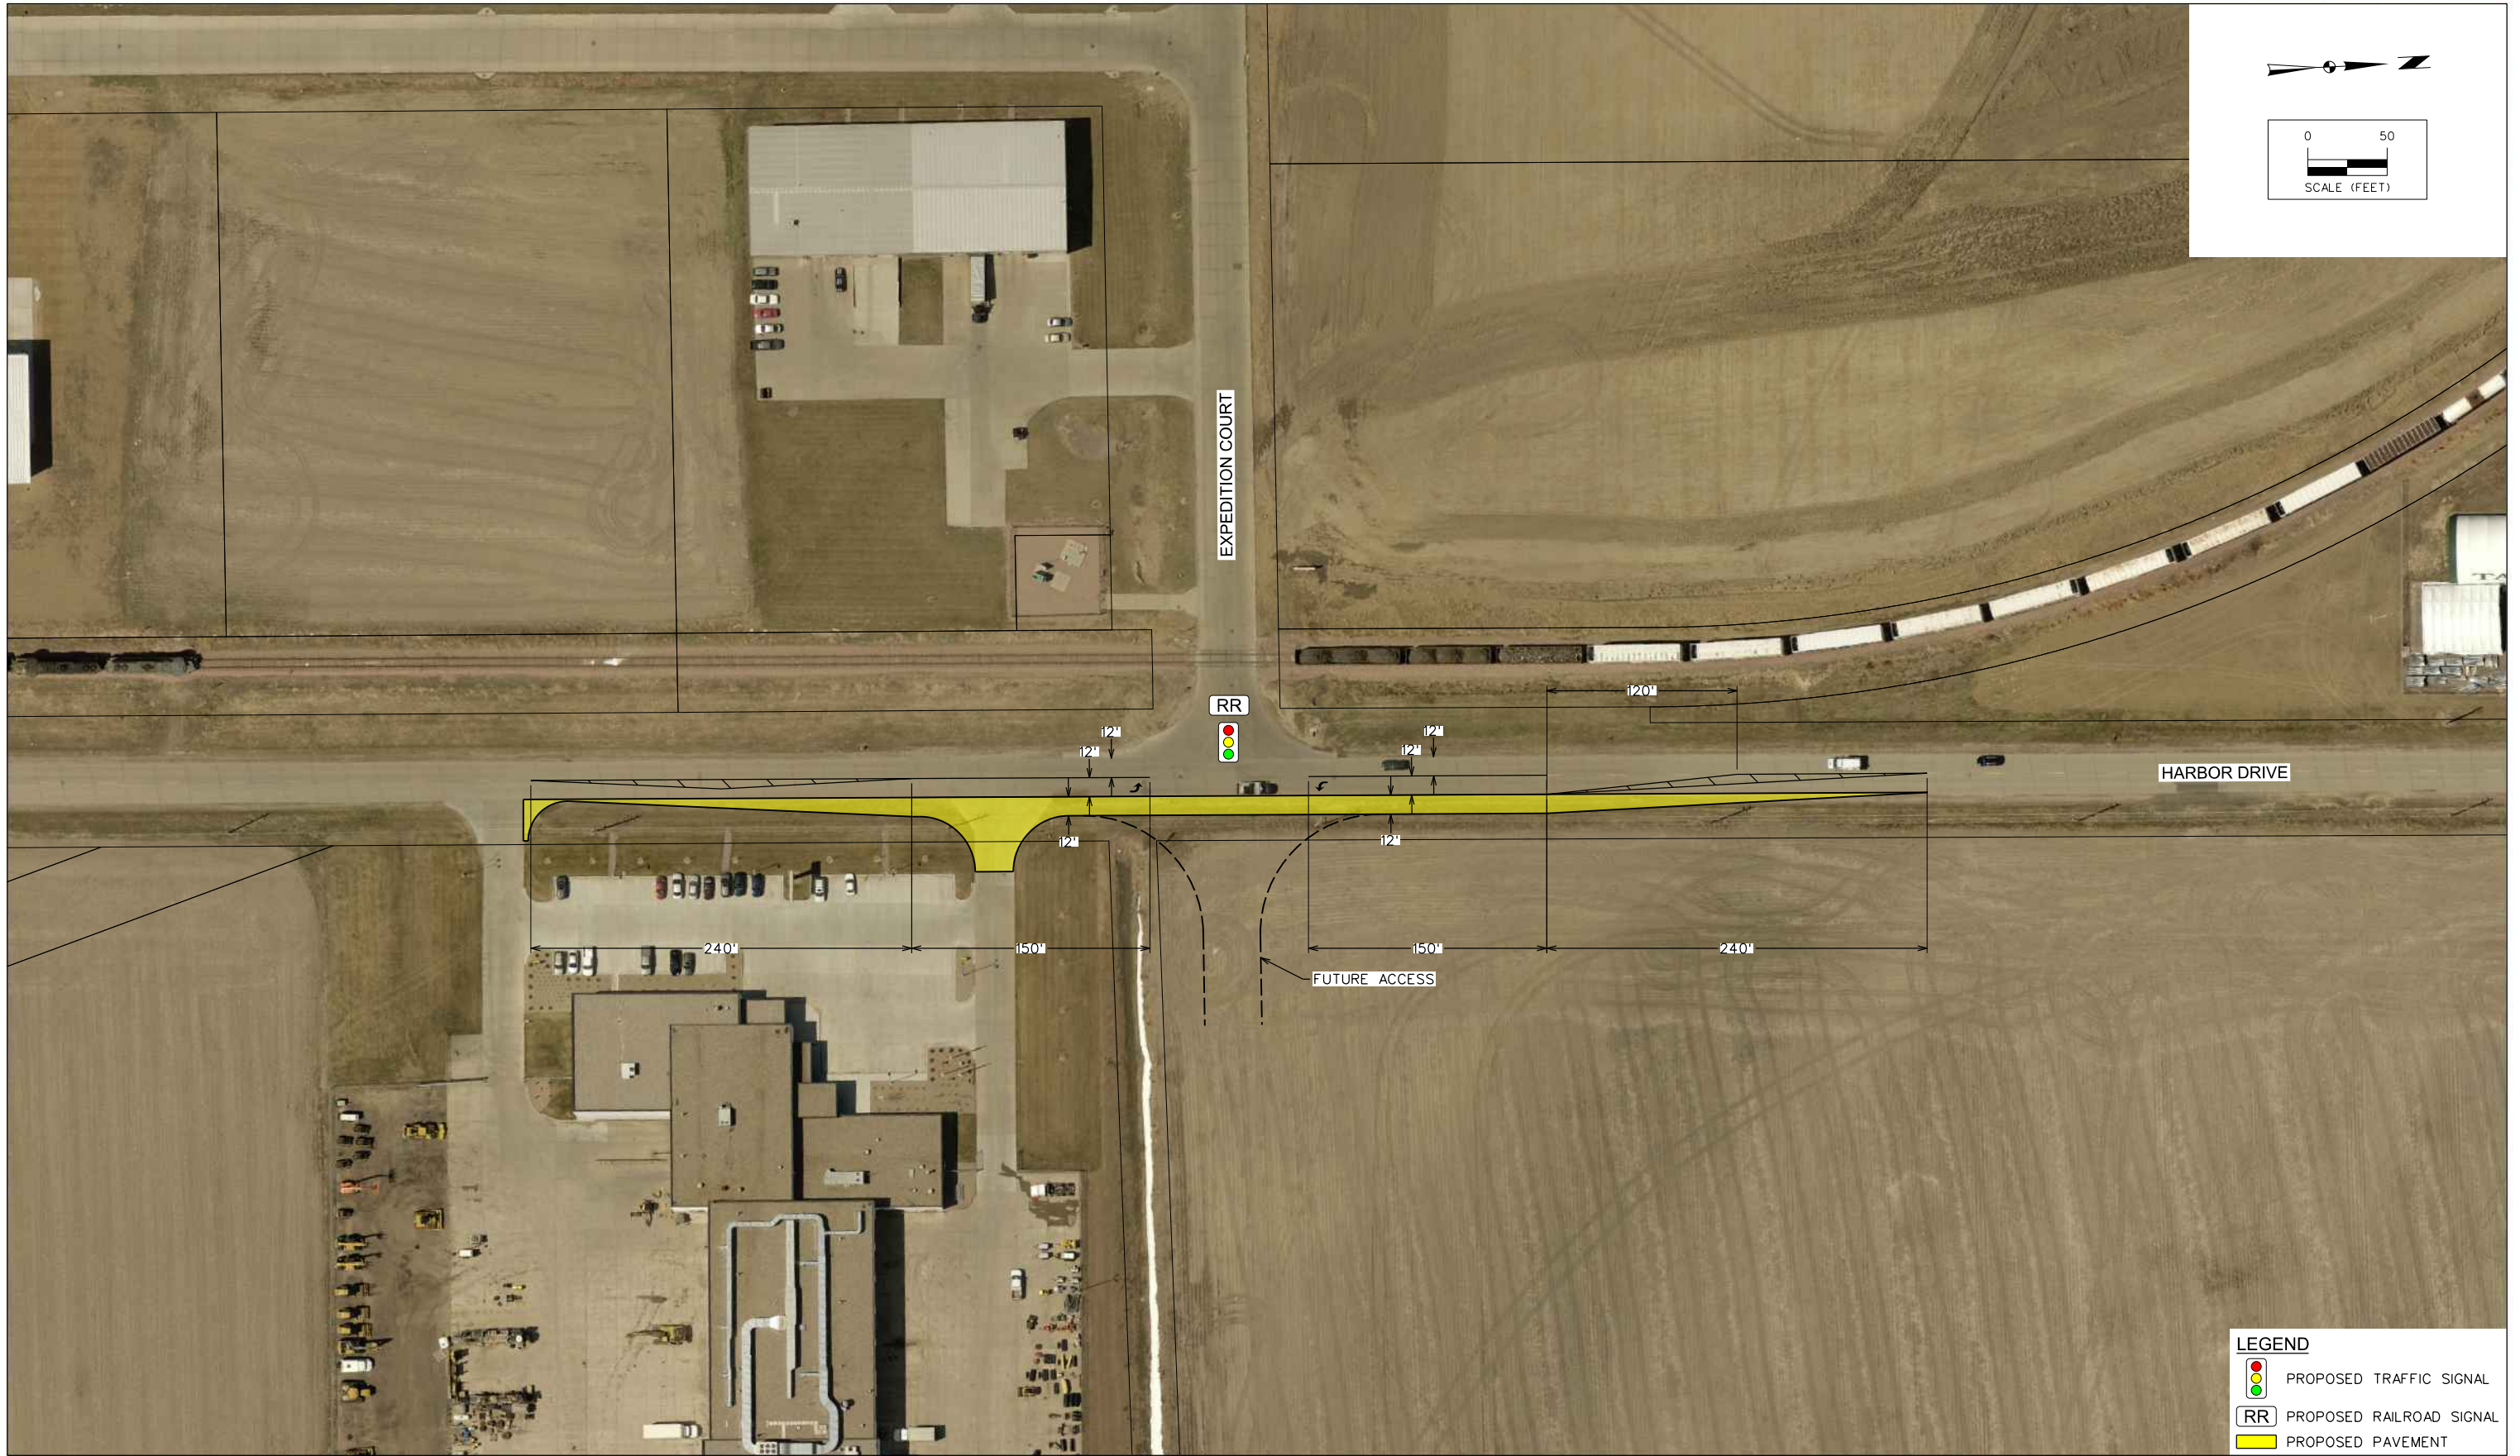

**SNYDER & ASSOCIATES**  
Engineers and Planners

RECOMMENDED IMPROVEMENTS  
BRIDGEPORT WEST TRAFFIC STUDY  
SIOUX CITY, IOWA

**PRELIMINARY**

FIGURE 12

c:\snyder\pw\_data\dms4719\CD\_1150673\_Figure13.dgn 10/28/2015 14:00 c:\snyder\pw\_data\dms4719\CD\_1150673\_Figure13.dgn c:\snyder\pw\_data\dms4719\CD\_1150673\_Figure13.dgn c:\snyder\pw\_data\dms4719\CD\_1150673\_Figure13.dgn



RECOMMENDED IMPROVEMENTS  
BRIDGEPORT WEST TRAFFIC STUDY  
SIOUX CITY, IOWA

**PRELIMINARY**